


DRAWINGS AND SPECIFICATIONS ARE PROPERTY OF S.F. SCOTT MANUFACTURING. THIS DRAWING MAY NOT BE REPRODUCED IN WHOLE OR IN PART WITHOUT THE PRIOR WRITTEN CONSENT OF THE ENGINEERING DEPARTMENT



BLUE IMP SLIDES MUST BE INSTALLED WITH SLIDE BEDS FACING BETWEEN NORTH AND EAST

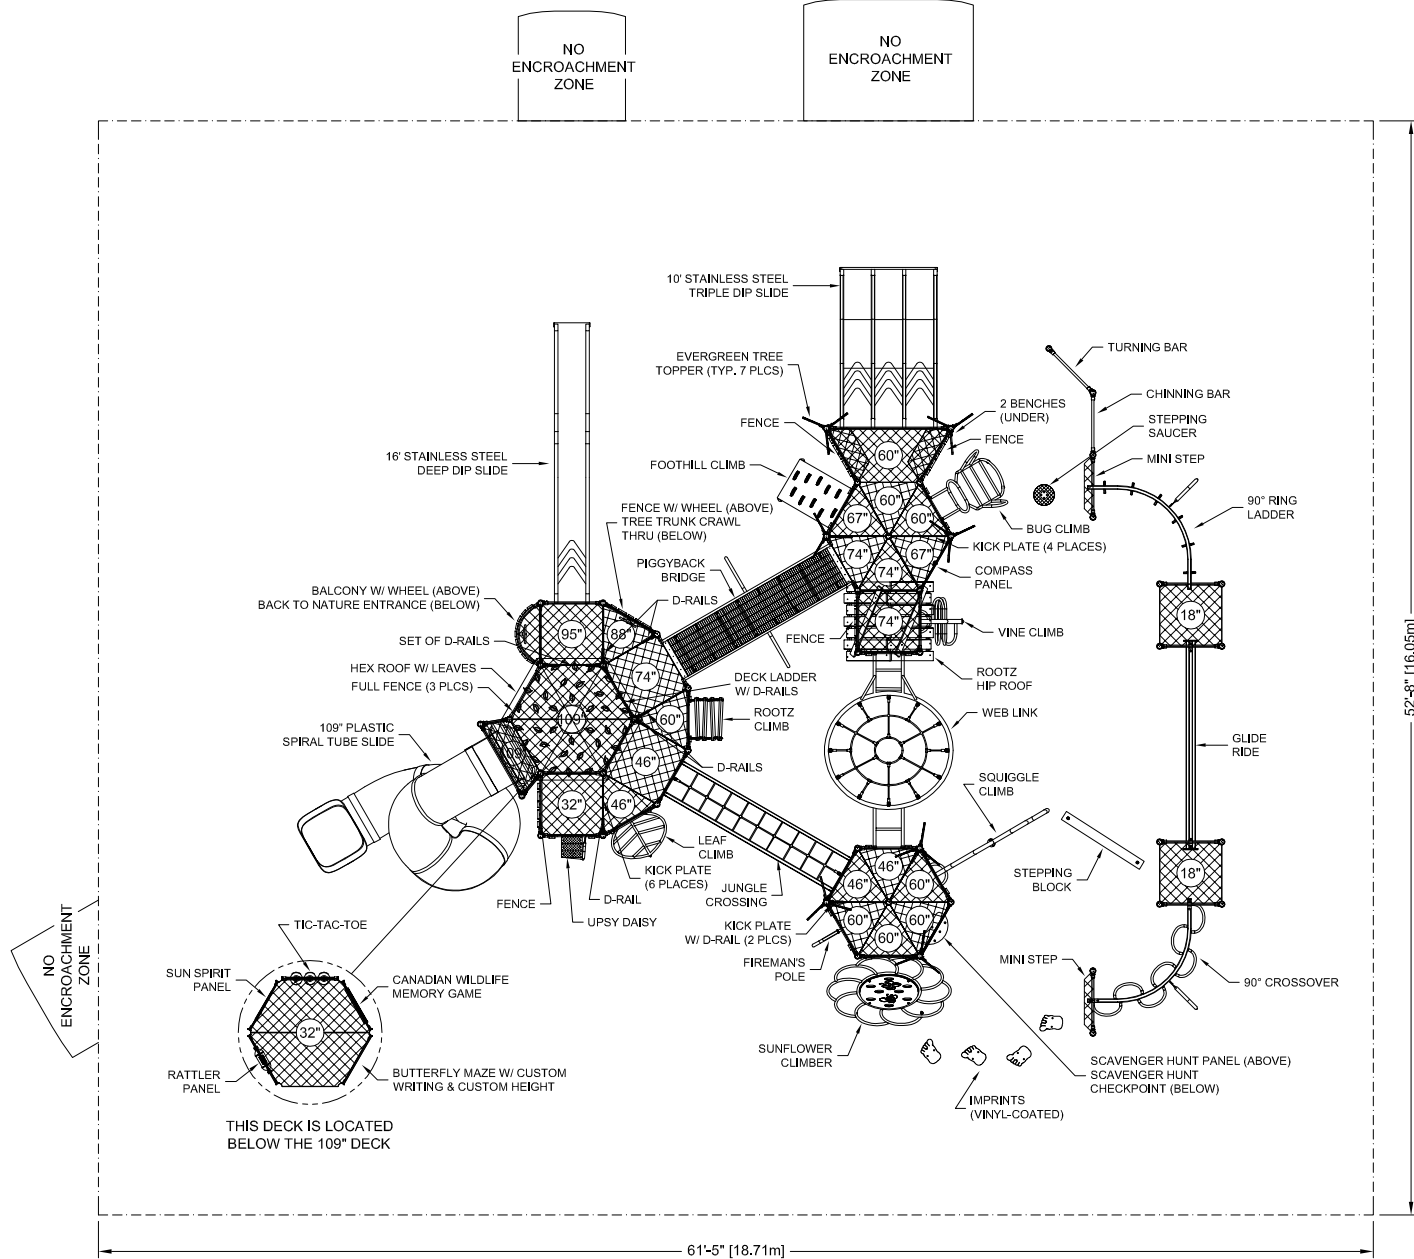

THIS DECK IS LOCATED BELOW THE 109' DECK



CONFORMS TO THE CAN/CSA-Z614-14 STANDARD "CHILDREN'S PLAYSPACES AND EQUIPMENT"

PERIMETER SHOWN REPRESENTS EXTENT OF REQUIRED SAFETY SURFACING. WIDTH OF BORDER MATERIAL MUST BE ADDED BEFORE EXCAVATION.

LAYOUT #: 105017
JOB #:

RECOMMENDED AGES: 5-12
PROTECTIVE SURFACING REQUIRED:
AREA: 3232 (sq.ft) PERIMETER: 228 (ft)
DRAWN BY: EH DATE: 5-DEC-16



BLUE IMP™
Play Strong.

724 - 14TH STREET S.W., MEDICINE HAT, AB. T1A 4V7
TOLL FREE: 1-800-661-1462 FAX: (403) 529-0851
E-MAIL: sales@blueimp.com WEBSITE: www.blueimp.com